


# 宗地红线图

单位: m.m<sup>2</sup>

宗地号:  
宗地代码:  
宗地坐落: 陆丰市碣石镇北园路

权利人: 广东电网有限责任公司汕尾陆丰供电局  
宗地面积: 3681.63平方米

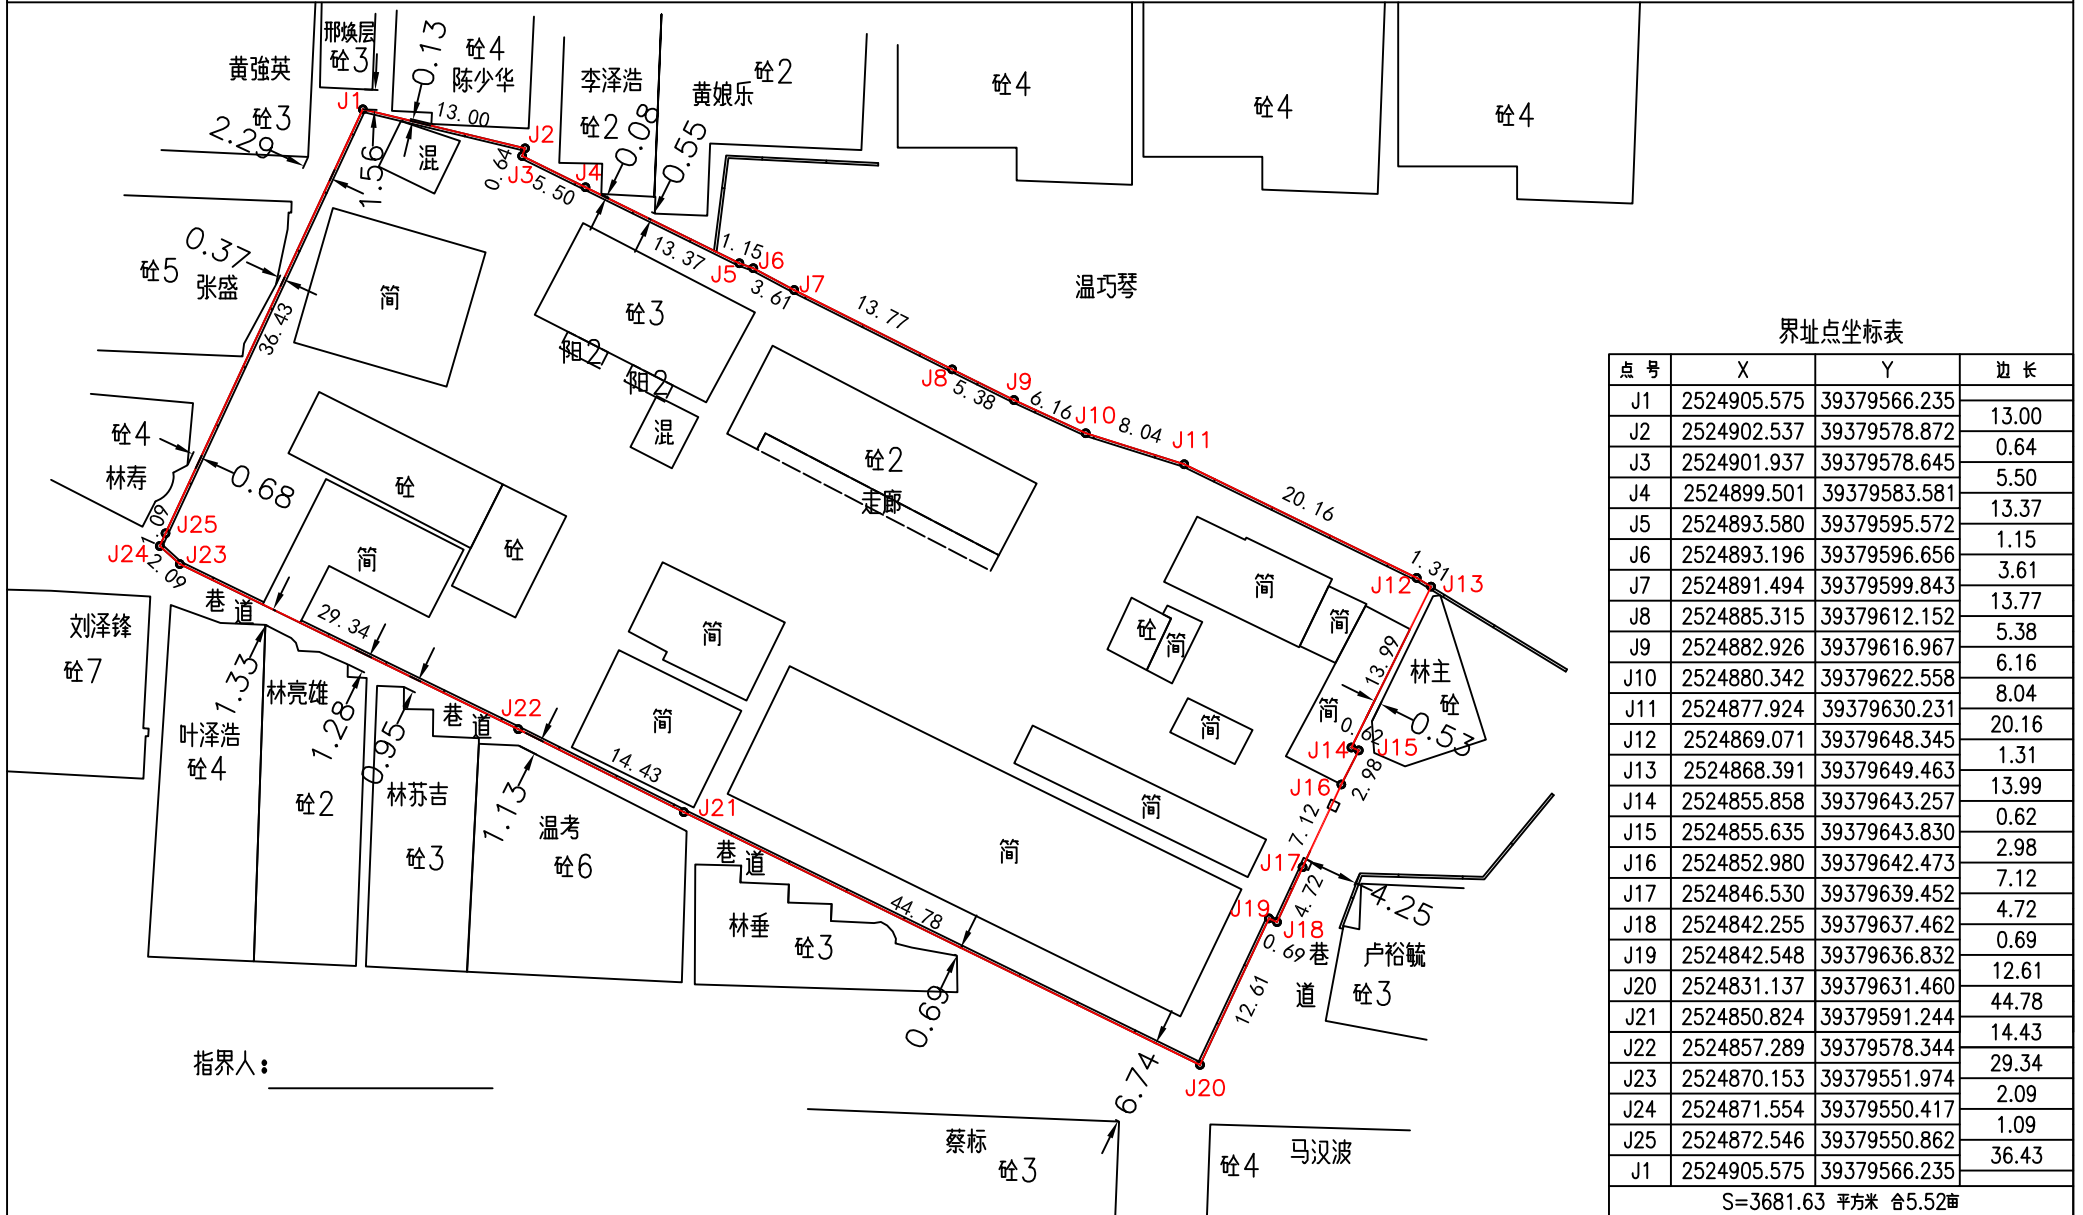

界址点坐标表

点号	X	Y	边长
J1	2524905.575	39379566.235	13.00
J2	2524902.537	39379578.872	0.64
J3	2524901.937	39379578.645	5.50
J4	2524899.501	39379583.581	13.37
J5	2524893.580	39379595.572	1.15
J6	2524893.196	39379596.656	3.61
J7	2524891.494	39379599.843	13.77
J8	2524885.315	39379612.152	5.38
J9	2524882.926	39379616.967	6.16
J10	2524880.342	39379622.558	8.04
J11	2524877.924	39379630.231	20.16
J12	2524869.071	39379648.345	1.31
J13	2524868.391	39379649.463	13.99
J14	2524855.858	39379643.257	0.62
J15	2524855.635	39379643.830	2.98
J16	2524852.980	39379642.473	7.12
J17	2524846.530	39379639.452	4.72
J18	2524842.255	39379637.462	0.69
J19	2524842.548	39379636.832	12.61
J20	2524831.137	39379631.460	44.78
J21	2524850.824	39379591.244	14.43
J22	2524857.289	39379578.344	29.34
J23	2524870.153	39379551.974	2.09
J24	2524871.554	39379550.417	1.09
J25	2524872.546	39379550.862	36.43
J1	2524905.575	39379566.235	
S=3681.63 平方米 合5.52亩			

指界人: \_\_\_\_\_